


LAYOUT AND PLUMBING

Mazant B&B

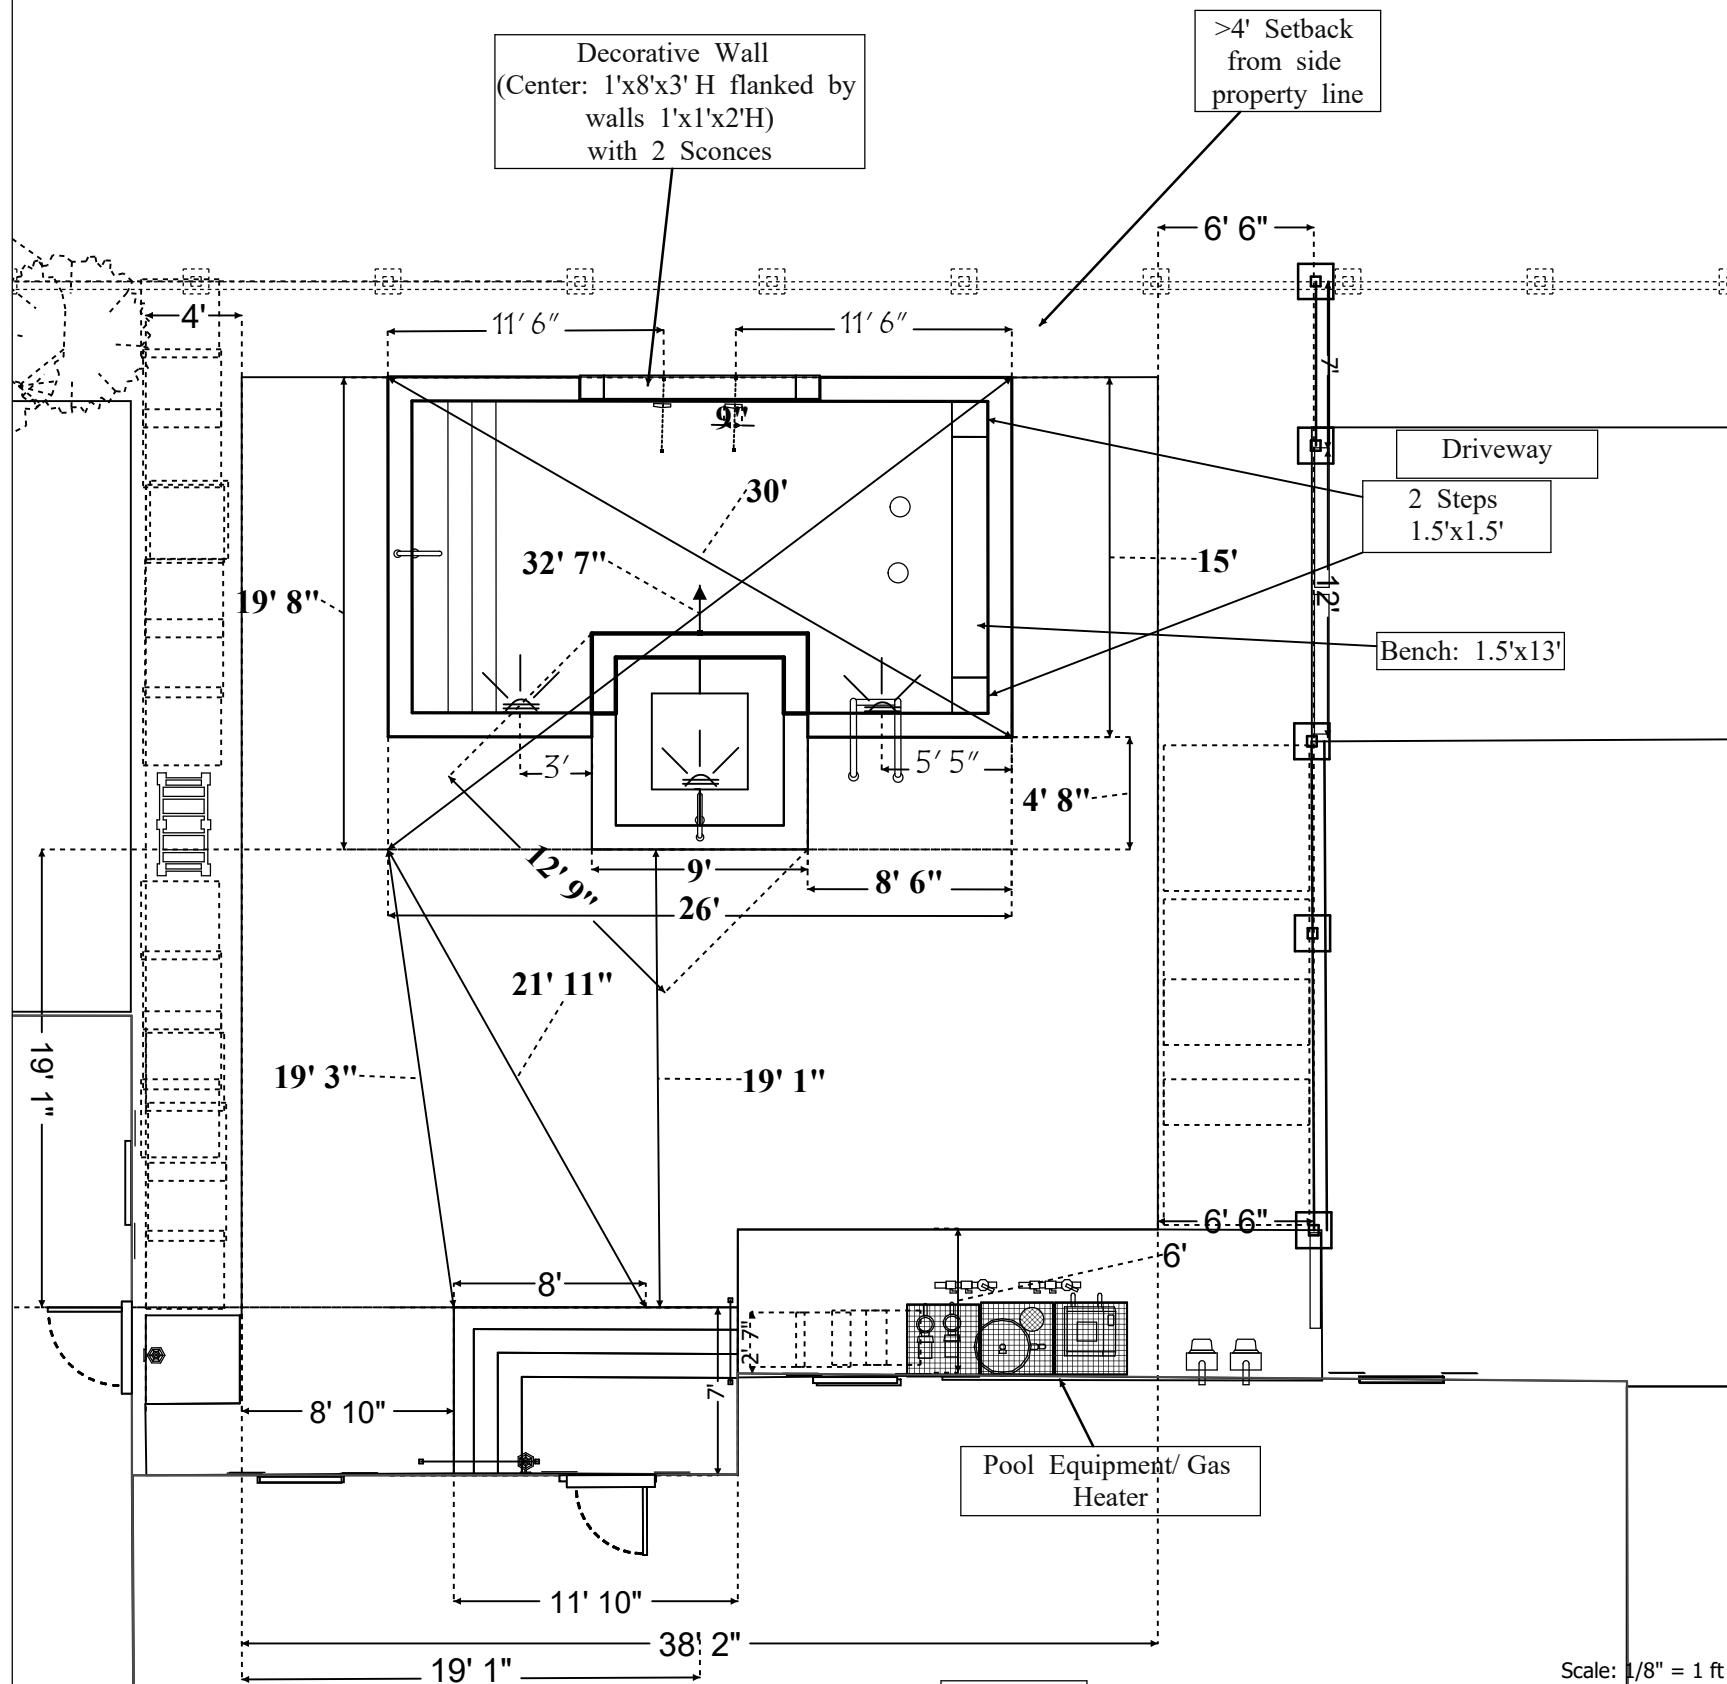

Typical Steps

Steps shall be constructed with an entry step of 18 inches wide, and each additional step 12 inches wide unless otherwise specified on this drawing. The rise of each step shall ultimately be determined by the depth of the pool and placement of the steps.

Depth Profile

3 1/2 ft 4 1/2 ft

(NOT TO SCALE)

Owner: Mazant B&B

Address: 906 Mazant St

City: New Orleans

State: LA

Phone: _____

Zip: 70117

Email: jeff@mazant.com



Customer Approval

I have reviewed and I give my approval to proceed with the construction of this project.

I agree that significant changes after this agreement will cost \$250.00 in addition to the actual cost of the change to cover administrative expenses.

Customer Date